



Comptons Lane, Proposed Improvements

Map 1

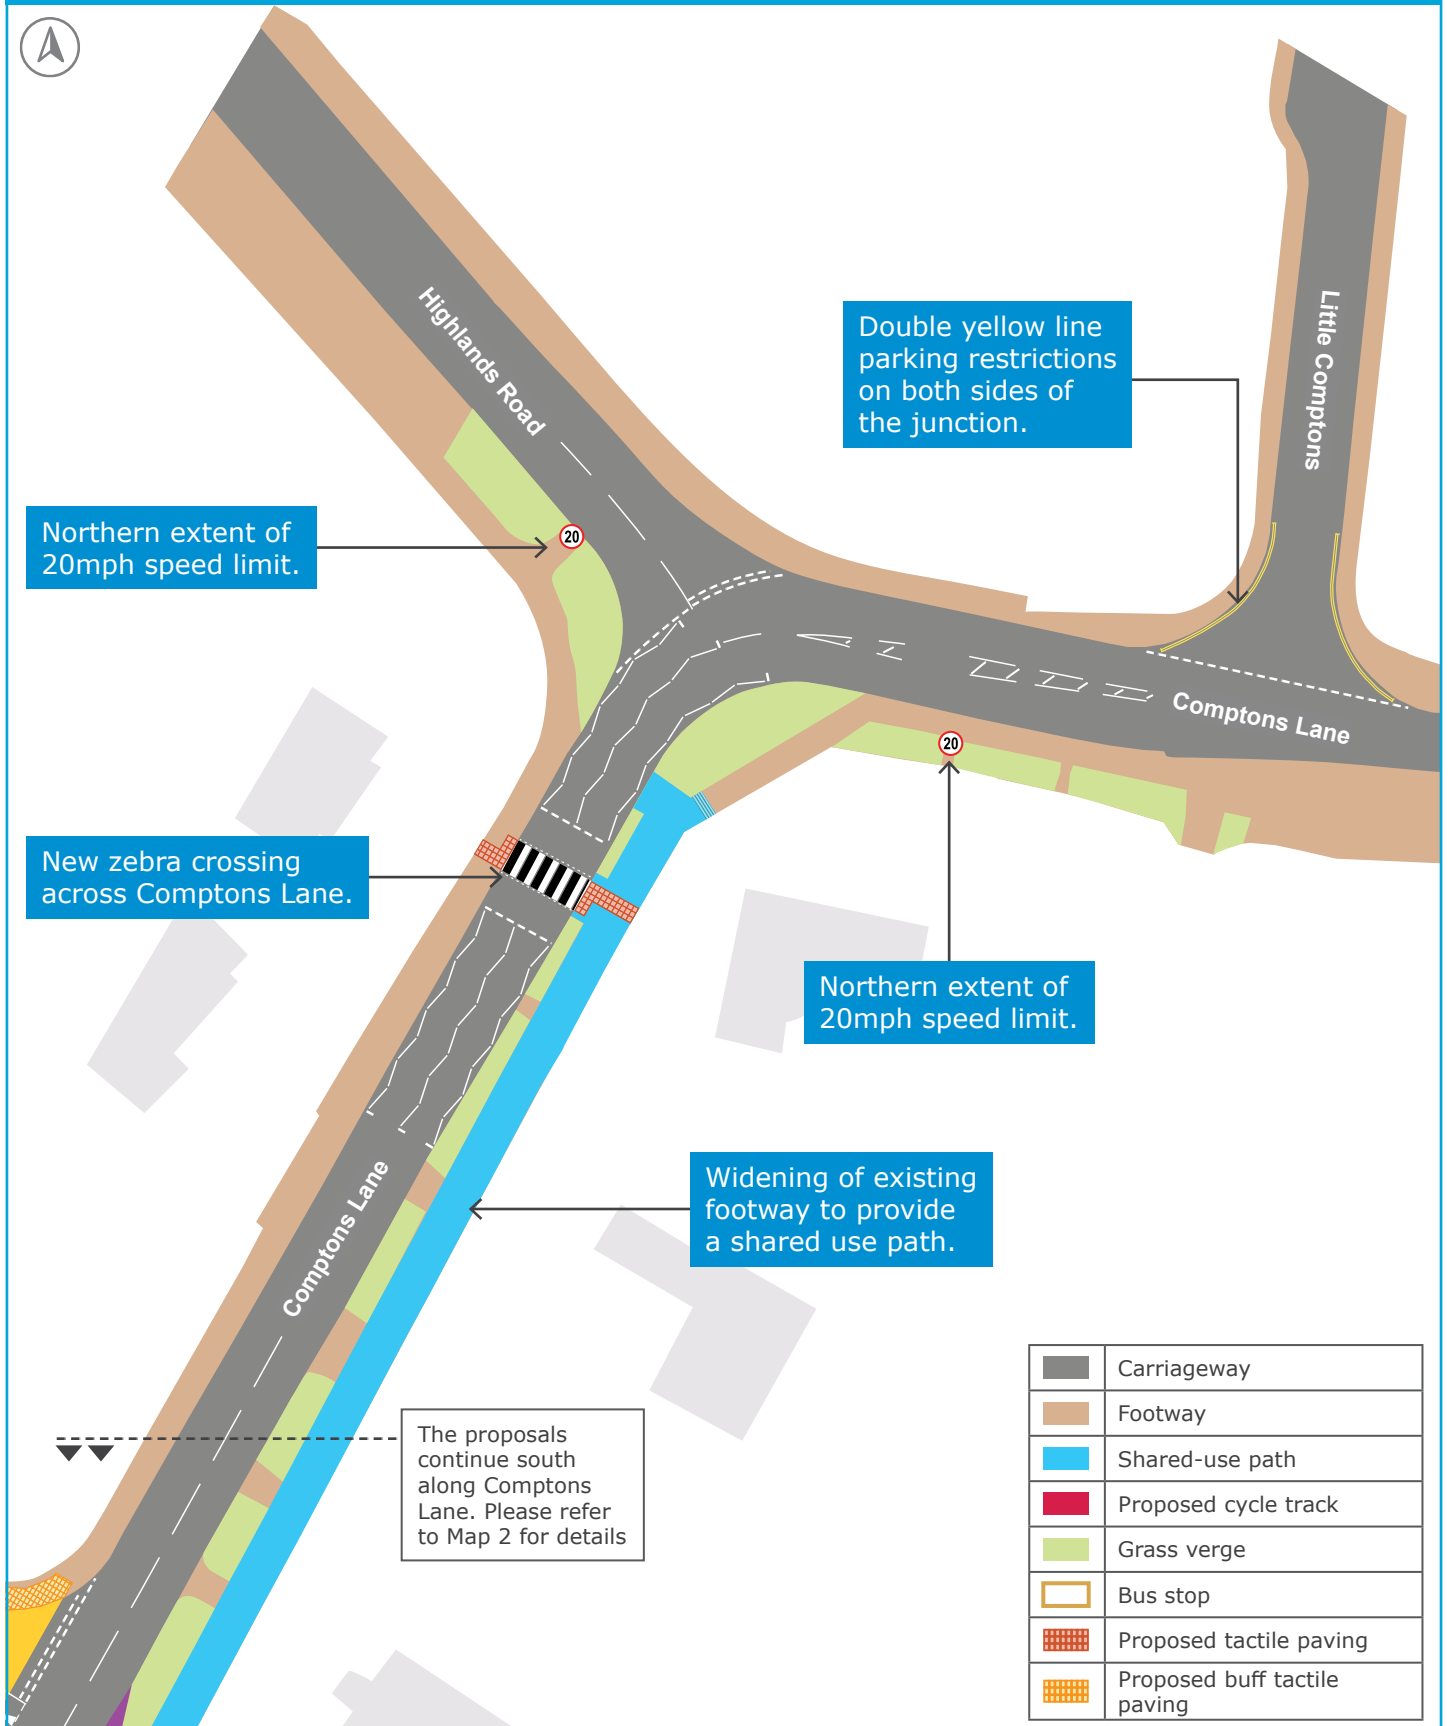


Comptons Lane, Proposed Improvements

Map 2

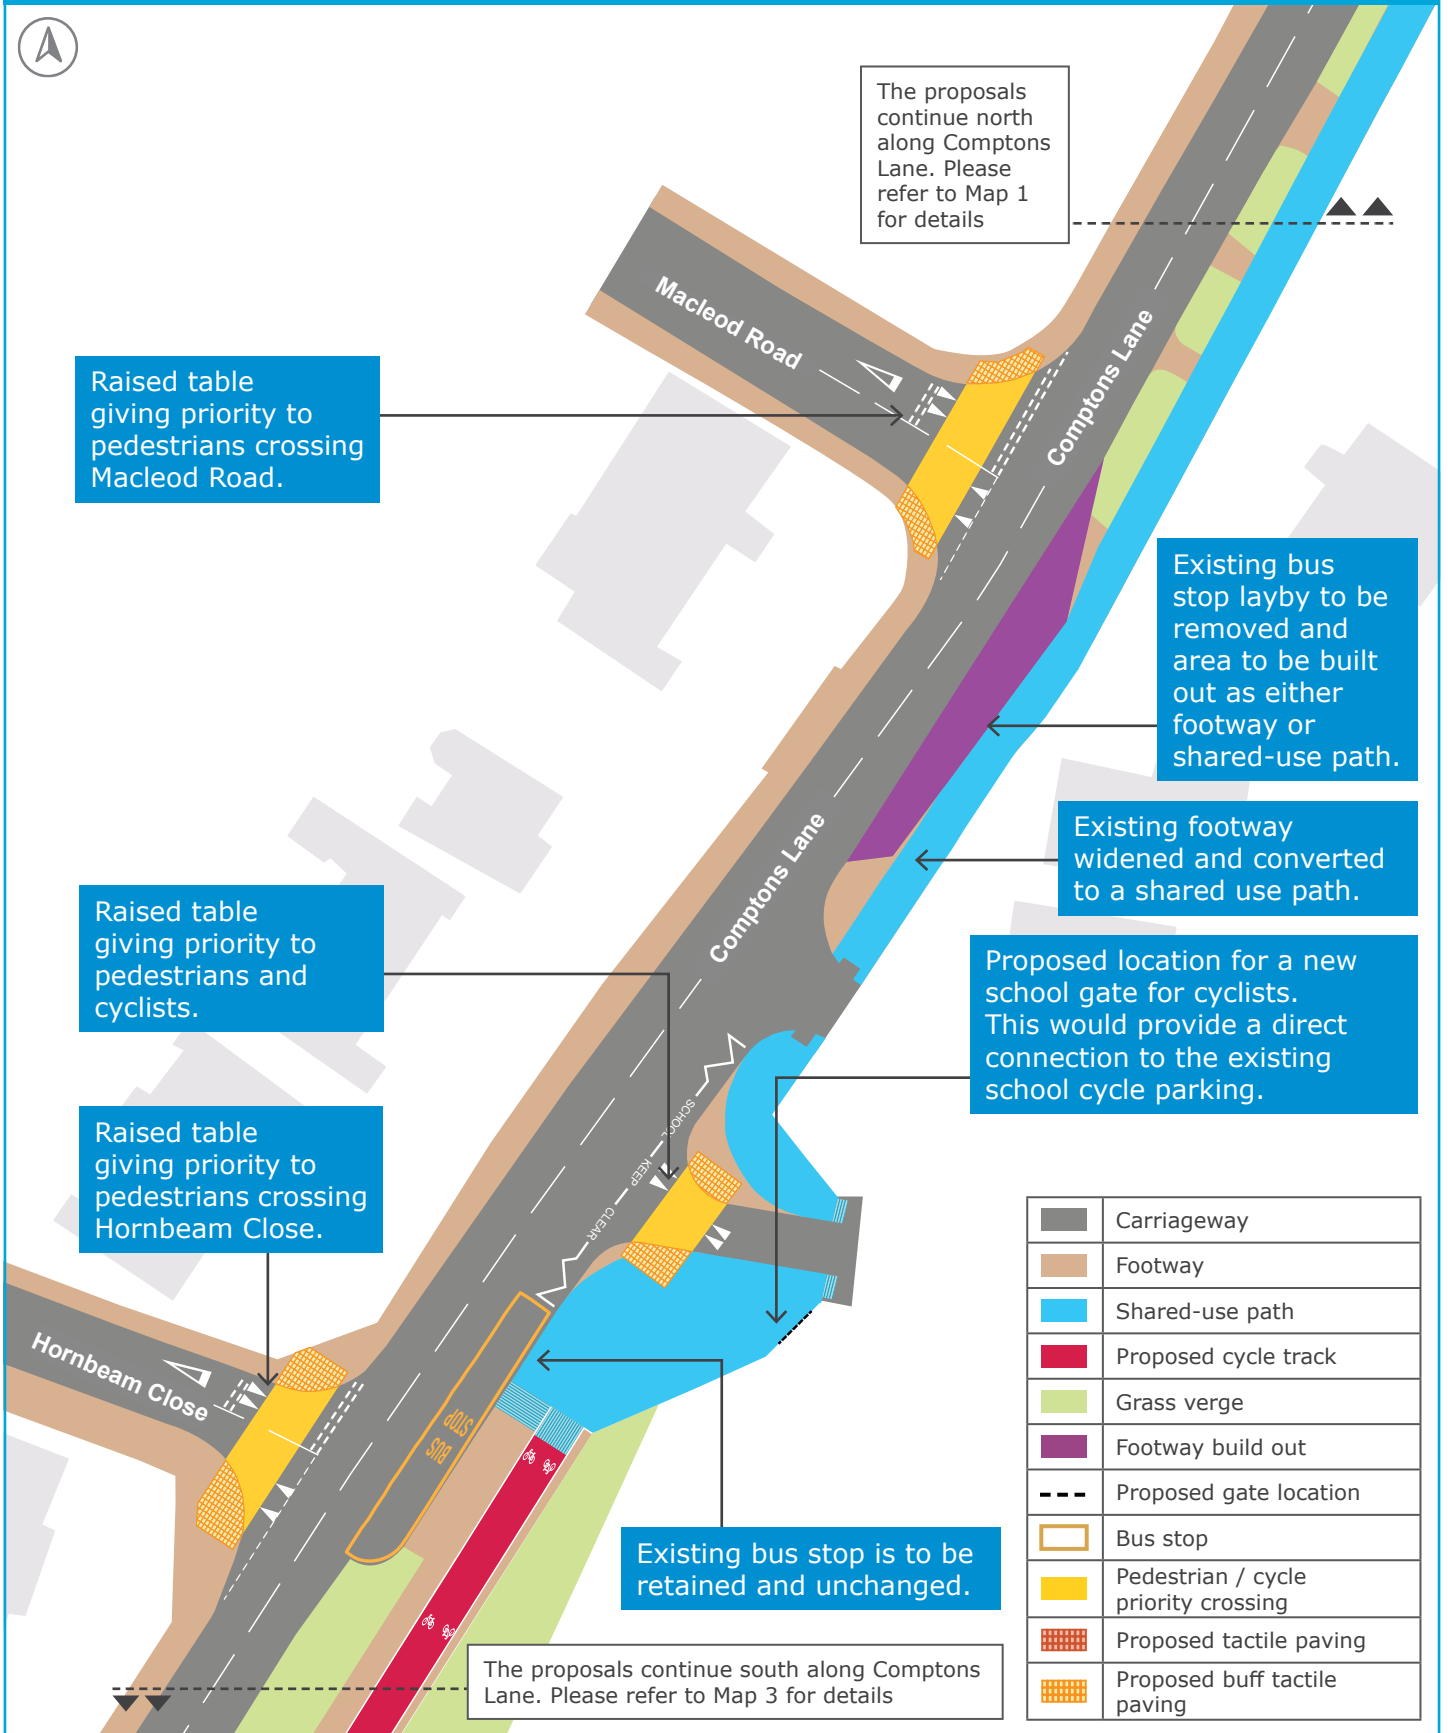

Comptons Lane, Proposed Improvements

Map 3

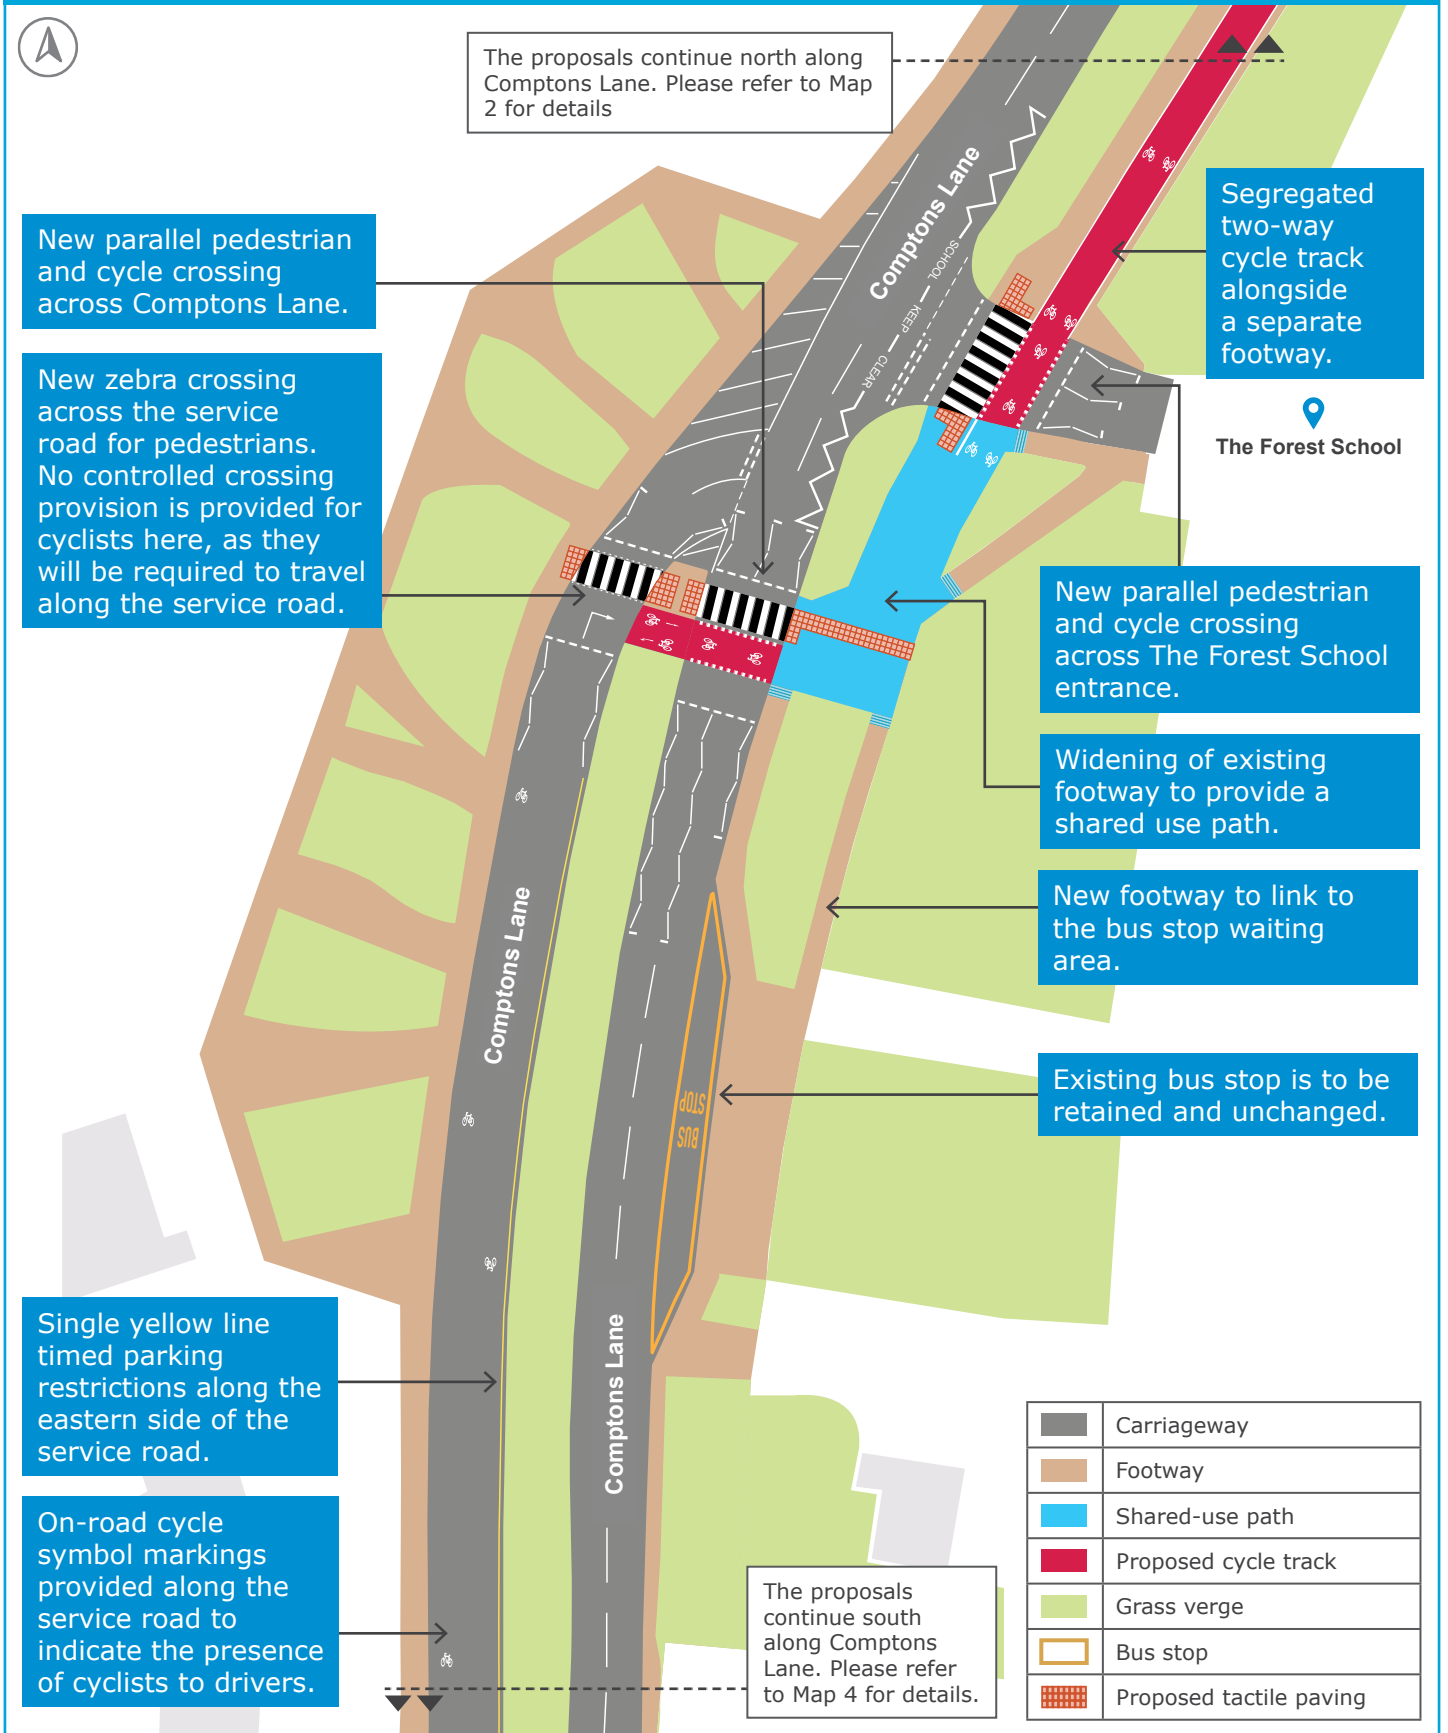

Comptons Lane, Proposed Improvements

Map 4

